

© 2006-12, ALAMAR CONSTRUCTION, LLC.


THESE PLANS ARE PROTECTED UNDER
COPYRIGHT LAW. REPRODUCTION BY
ANY MEANS IS STRICTLY PROHIBITED
WITHOUT SPECIFIC WRITTEN PERMISSION.

ALAMAR Construction, llc.
P.O. Box 471397, Ft. Worth, TX 76147
C: 817.793.6244
alex@alamarhomes.com




FRONT ELEVATION

SCALE : 1/4" = 1'-0"

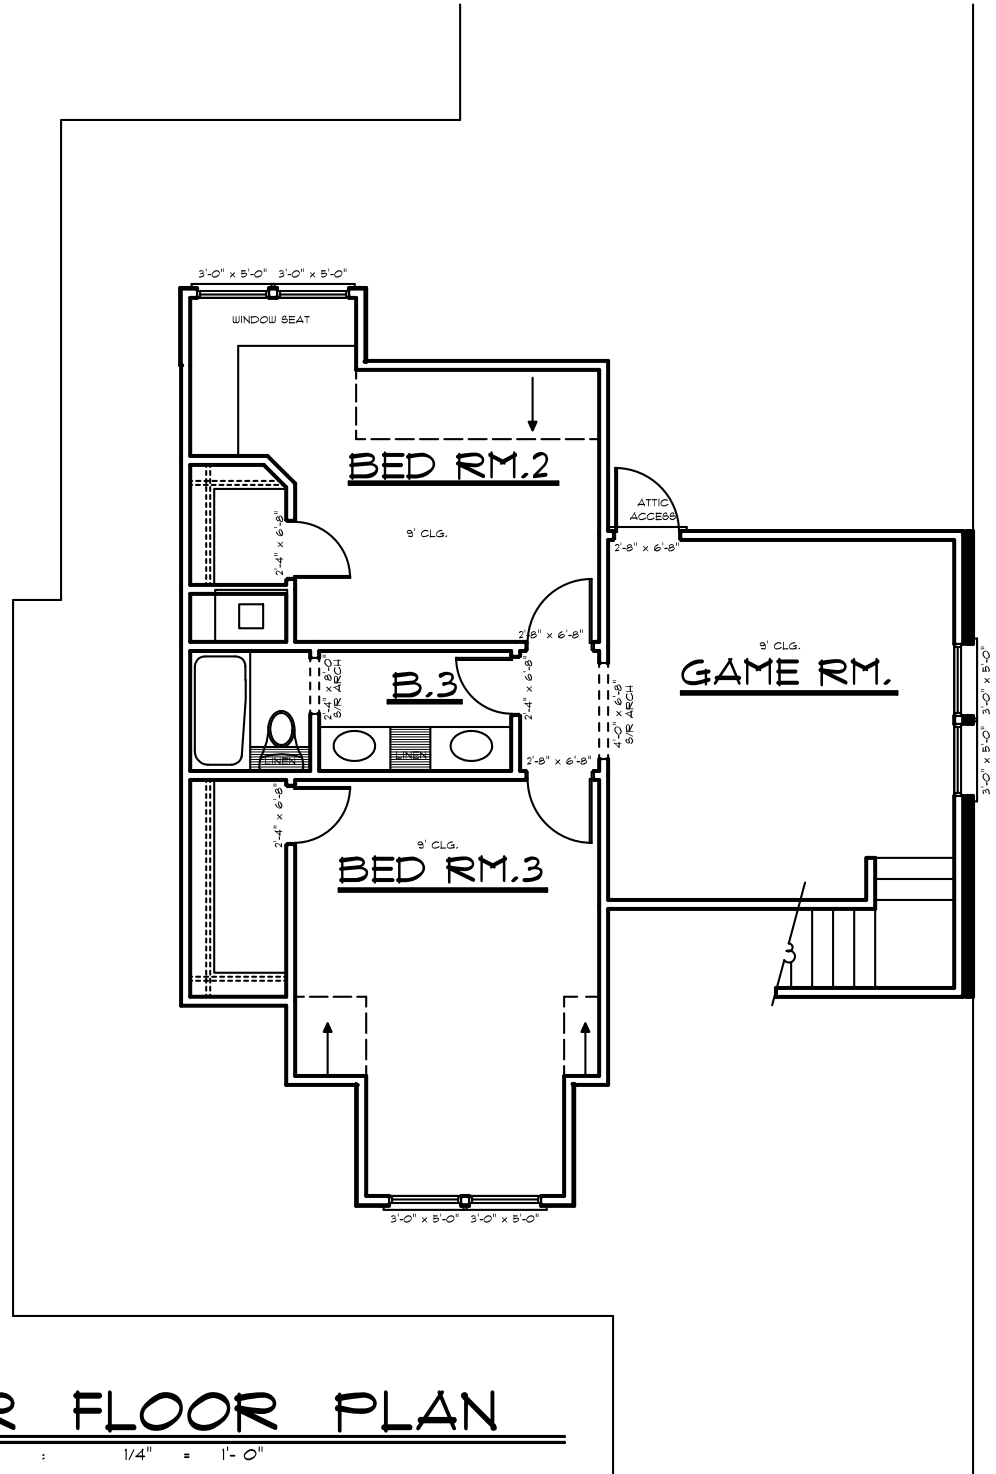

UPPER FLOOR PLAN

SCALE : 1/4" = 1'-0"

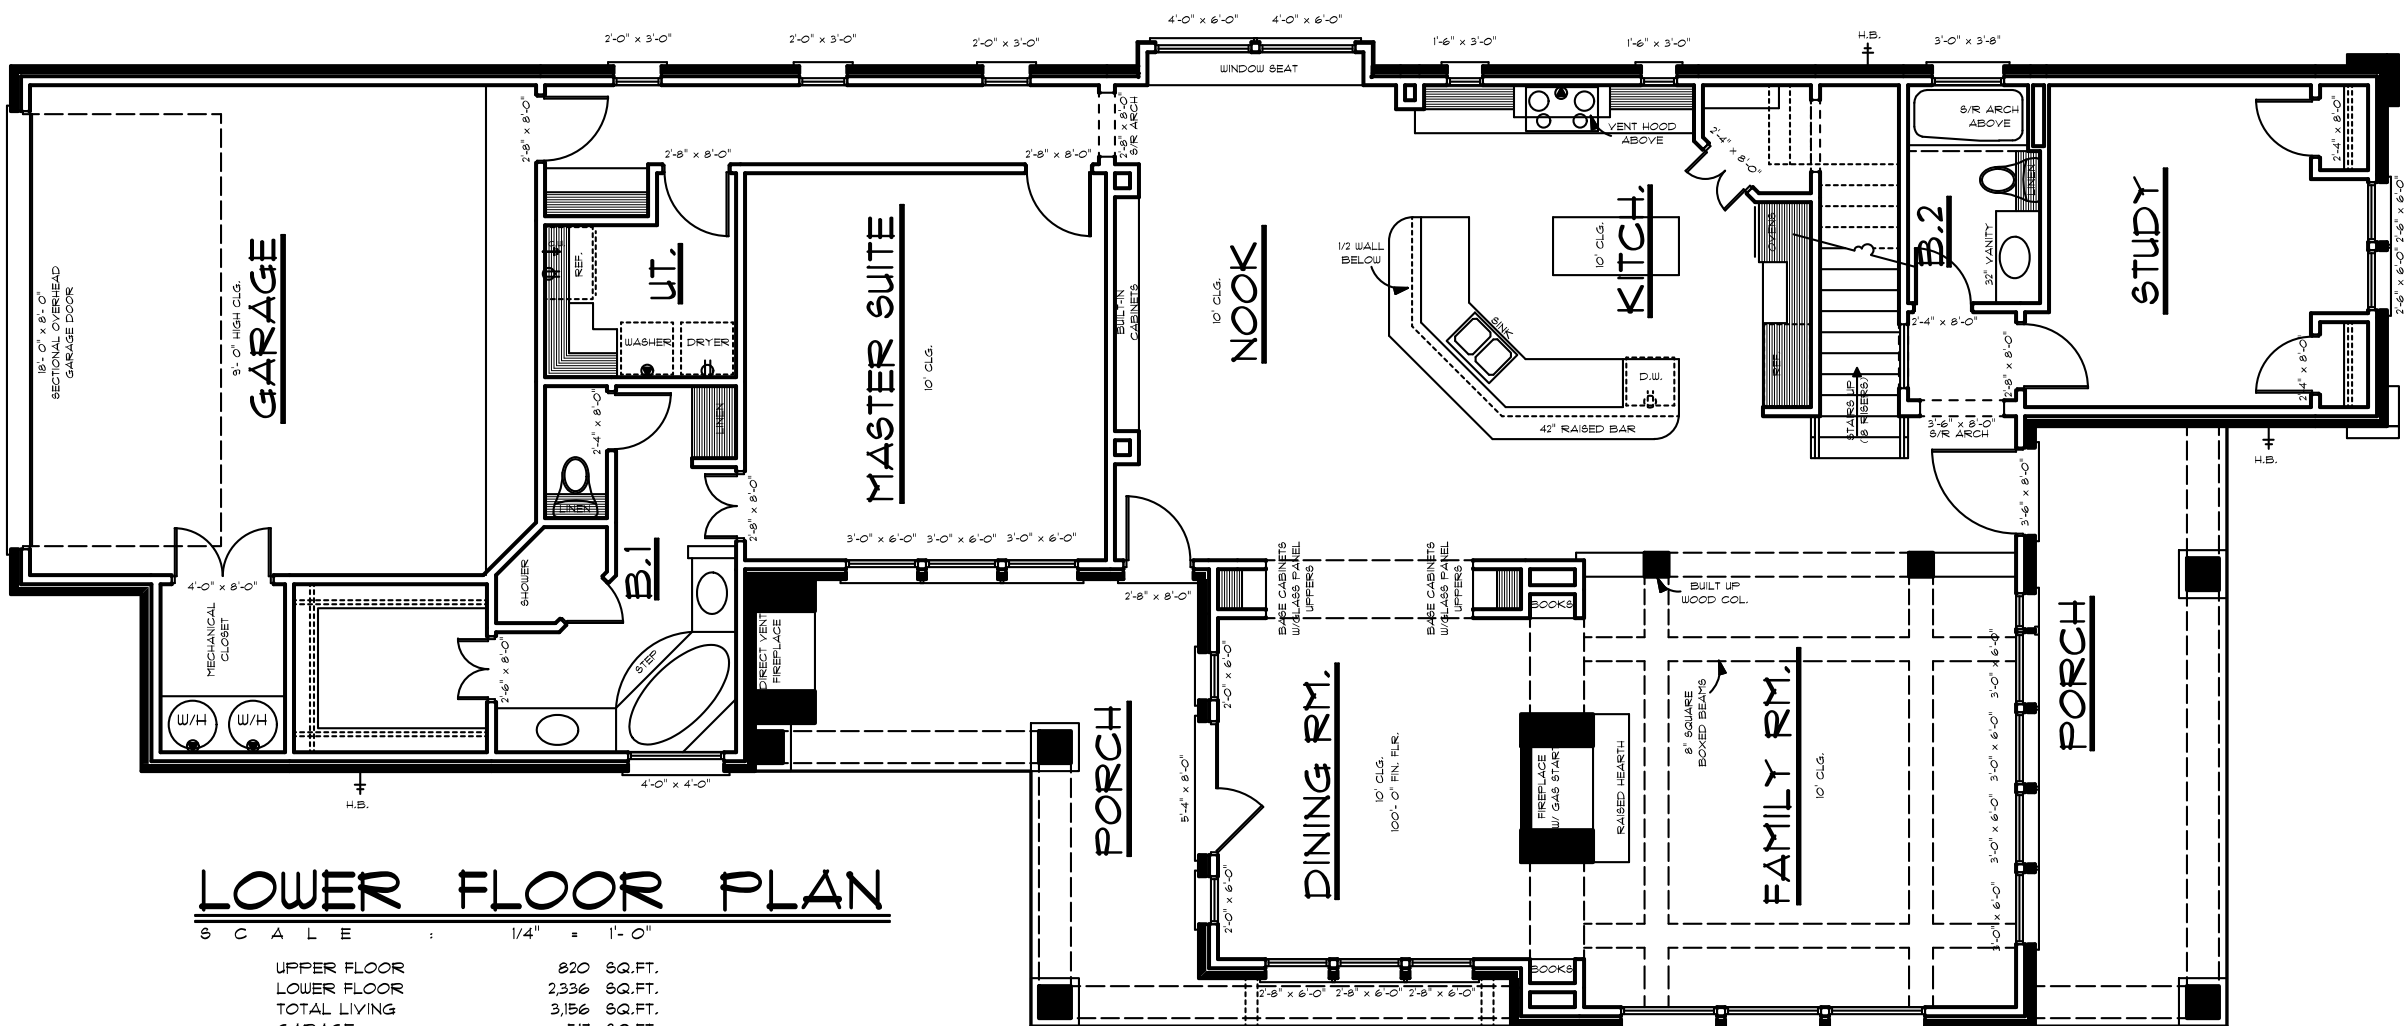

LOWER FLOOR PLAN

SCALE : 1/4" = 1'-0"

UPPER FLOOR	820 SQ.FT.
LOWER FLOOR	2,336 SQ.FT.
TOTAL LIVING	3,156 SQ.FT.
GARAGE	517 SQ.FT.
PORCHES	448 SQ.FT.
TOTAL SLAB	3,301 SQ.FT.